


APPENDICI E

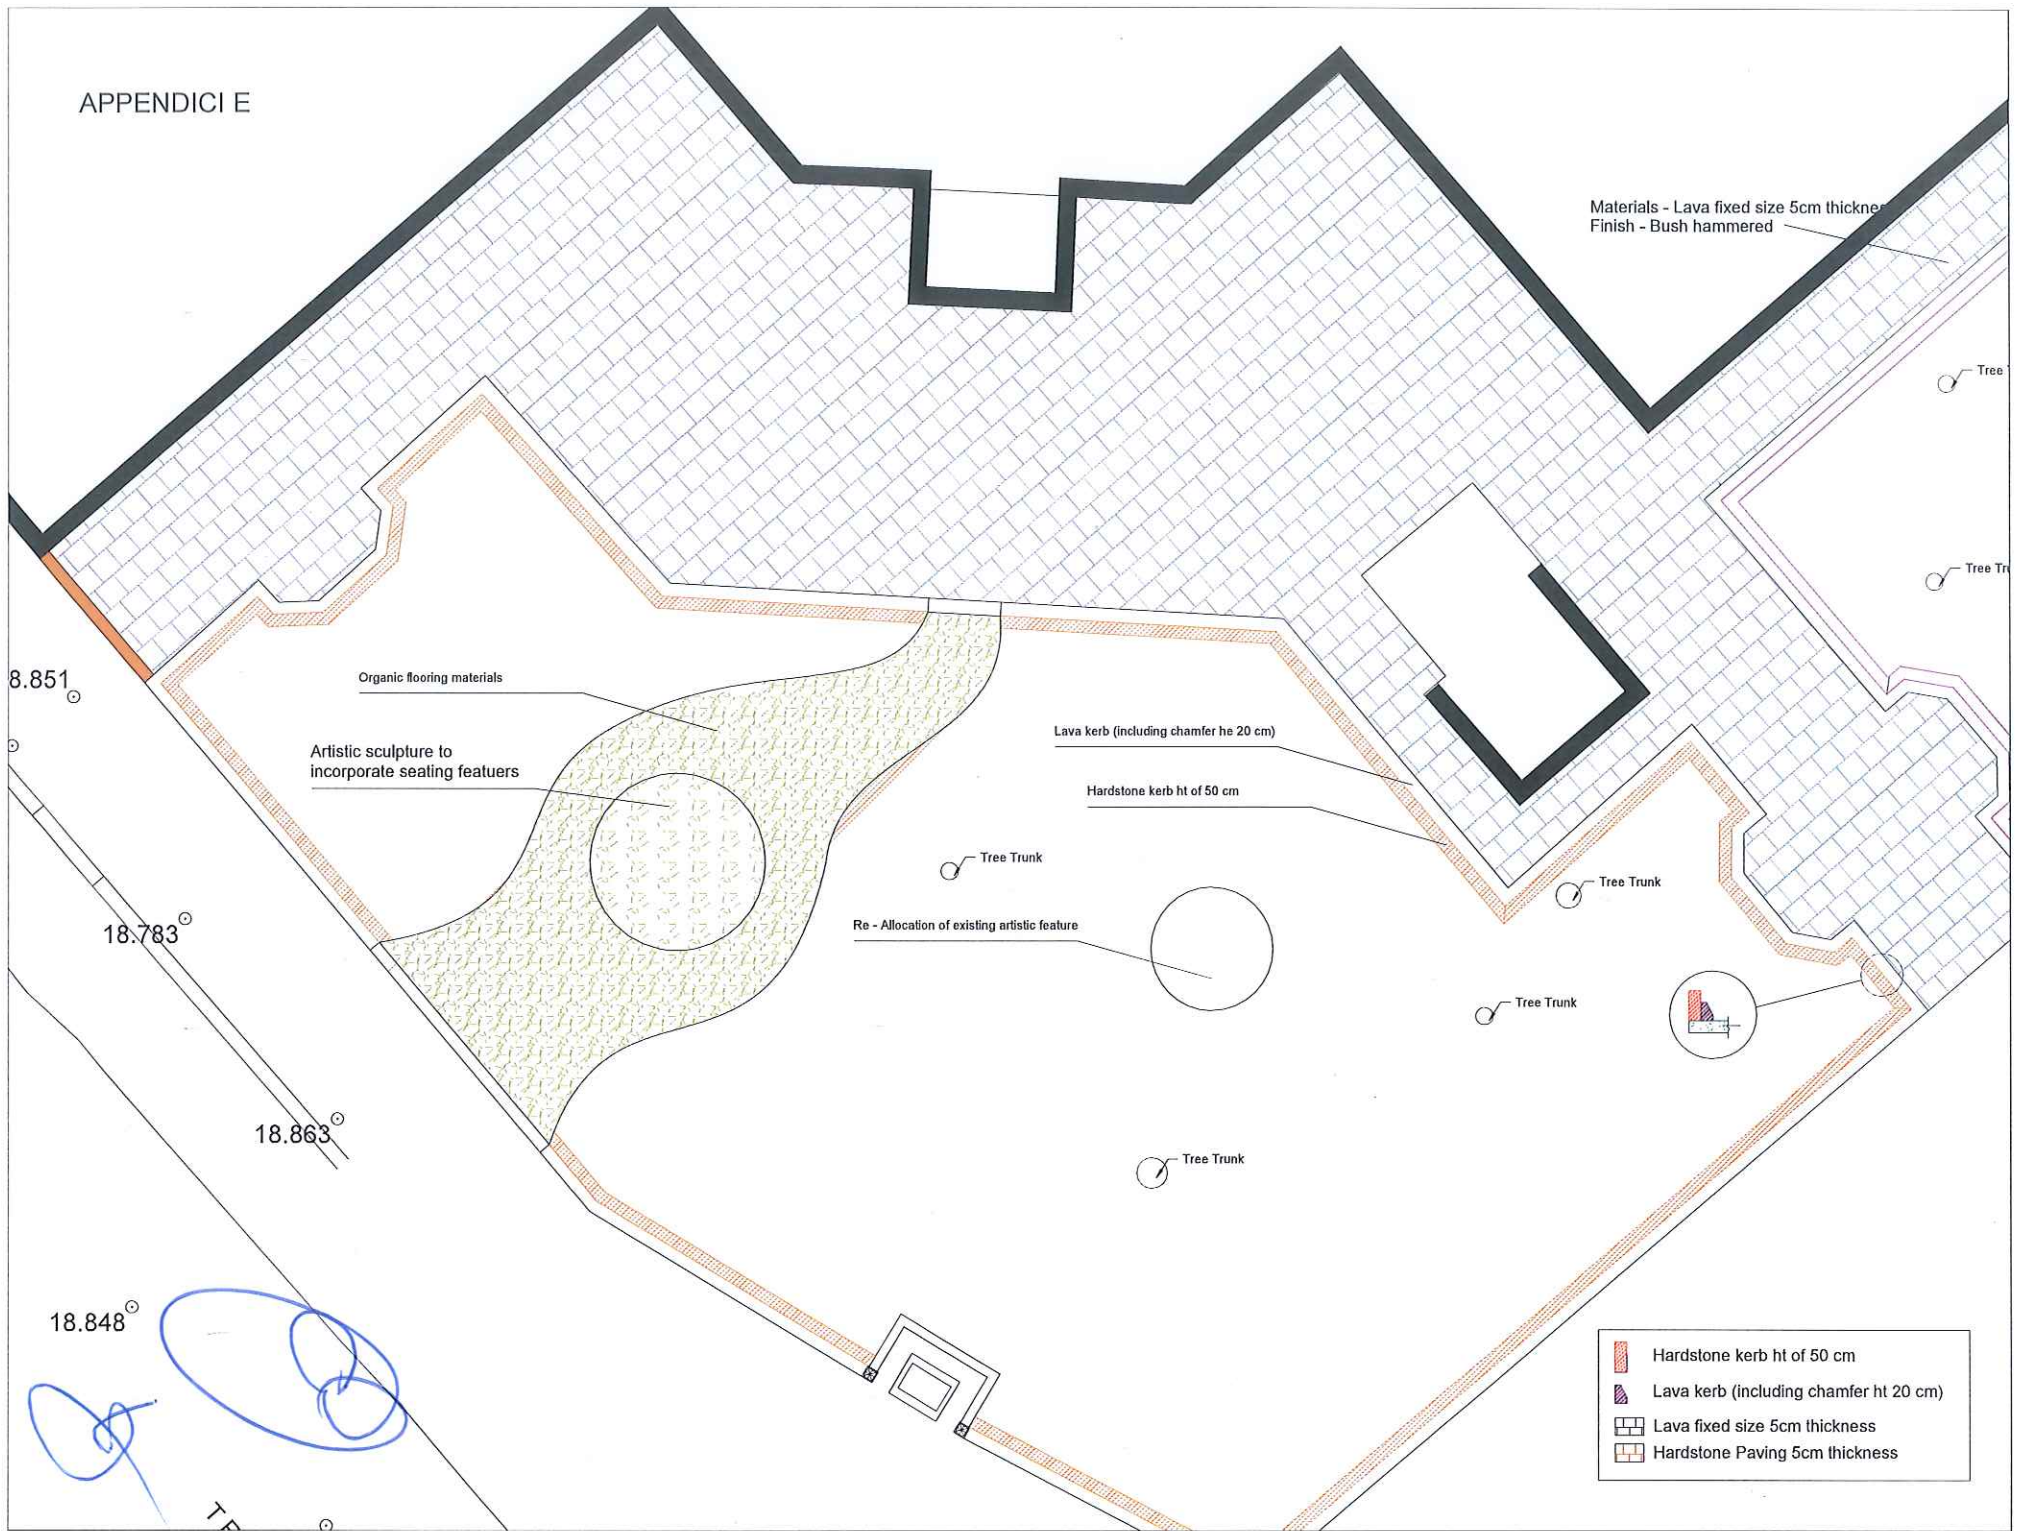

Materials - Lava fixed size 5cm thickness
Finish - Bush hammered

Organic flooring materials
Artistic sculpture to incorporate seating features

Lava kerb (including chamfer ht 20 cm)
Hardstone kerb ht of 50 cm

Tree Trunk
Re - Allocation of existing artistic feature

Tree Trunk
Tree Trunk
Tree Trunk

- Hardstone kerb ht of 50 cm
- Lava kerb (including chamfer ht 20 cm)
- Lava fixed size 5cm thickness
- Hardstone Paving 5cm thickness